
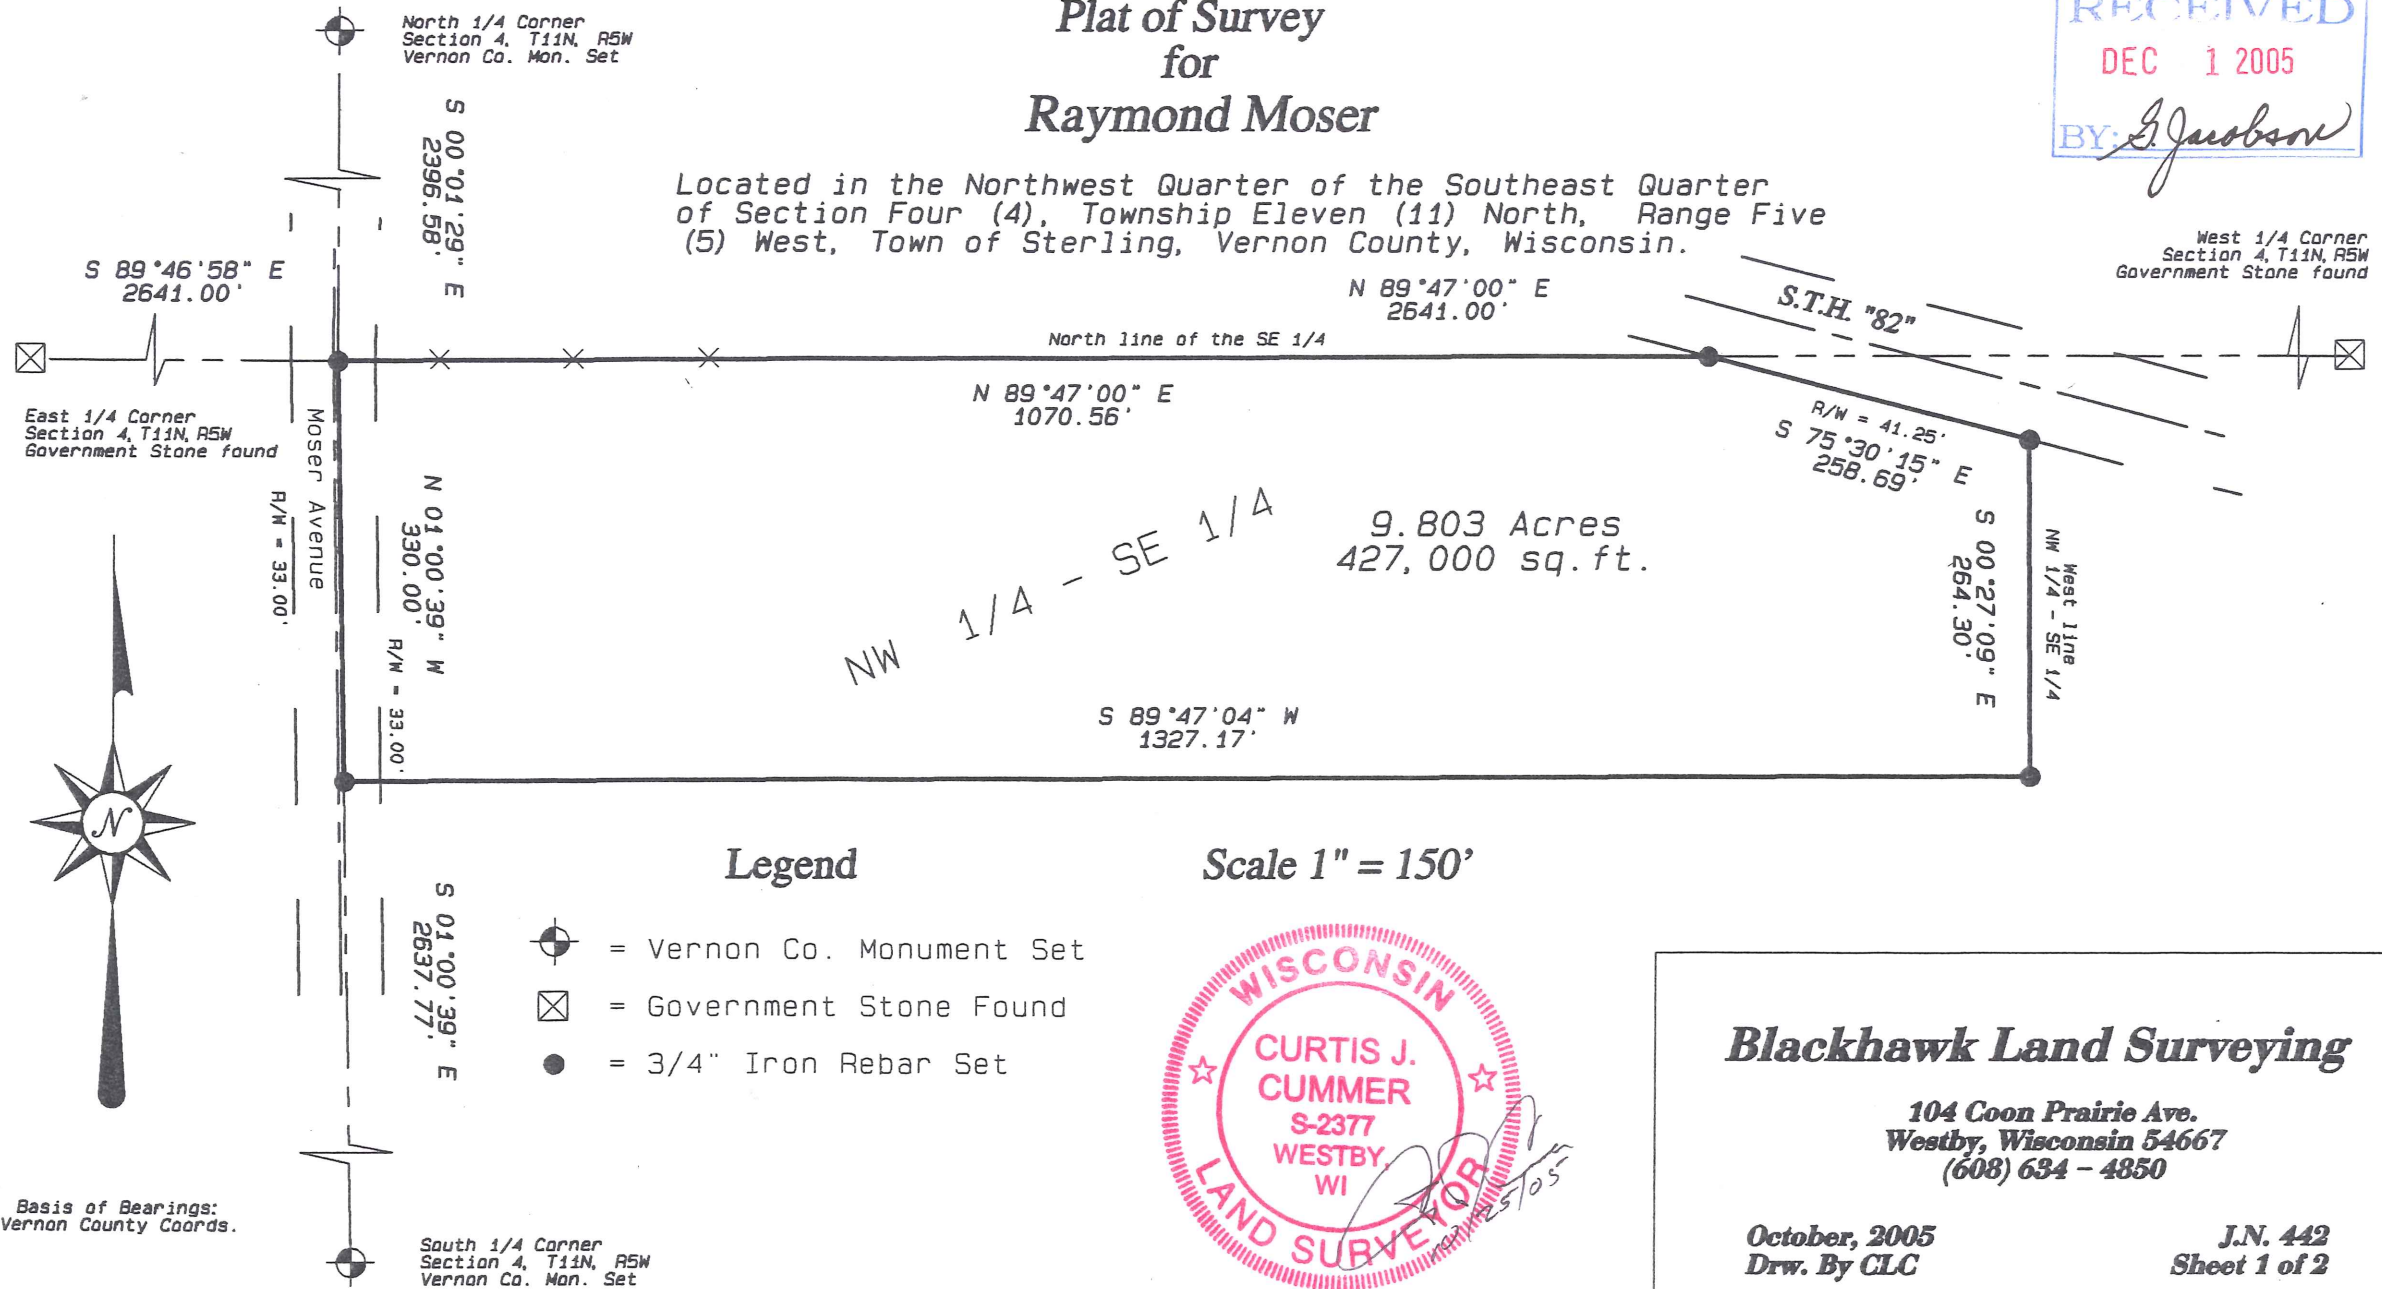


Plat of Survey for Raymond Moser

Located in the Northwest Quarter of the Southeast Quarter
of Section Four (4), Township Eleven (11) North, Range Five
(5) West, Town of Sterling, Vernon County, Wisconsin.

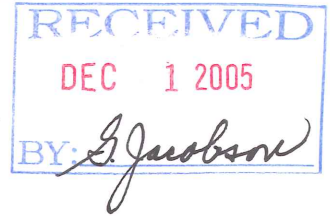

Blackhawk Land Surveying

104 Coon Prairie Ave.
Westby, WI 54667
(608) 634 - 4850

Description for Ray Moser:

Located in the Northwest Quarter of the Southeast Quarter of Section Four, Township Eleven North, Range Five West, Town of Sterling, Vernon County, Wisconsin; bounded and described as follows:

Commencing at the North One-quarter corner of said Section 4; thence South 00°01'29" East, 2396.58 feet, along the West line of the Northeast Quarter, to the Northwest corner of the Northwest Quarter of the Southeast Quarter and the point of beginning; thence North 89°47'00" East, 1070.56 feet, along the North line of said quarter-quarter, to the Southerly right of way of State Trunk Highway "82"; thence South 75°30'15" East, 258.69 feet, along said right of way, to the East line of said quarter-quarter; thence South 00°27'09" East, 264.30 feet, along said East line; thence South 89°47'04" West, 1327.17 feet, to the West line of said quarter-quarter; thence North 01°00'39" West, 330.00 feet, along said West line, to the point of beginning.

The above described parcel contains 9.803 acres 427,000 square feet of land.

Surveyor's Certificate:

I, Curtis J. Cummer, Registered Land Surveyor, do hereby certify this surveyed and mapped property depicted hereon; is a true and correct representation thereof showing the size and location of the property, the exterior boundaries thereof; the information contained hereon is to the best of my knowledge and belief.

